


CONCRETE
MIN. STRENGTH
OF 25 MPa

SUIT CLASS D
COVER

EXPANSION JOINT
TO ENGINEER'S DETAIL
(EXPANSION AND CRACK
CONTROL JOINTS ARE RECOMMENDED
TO PROTECT THE PIT AND
THE CONCRETE SURROUND.
ENGINEERING ADVICE MAY BE REQUIRED)

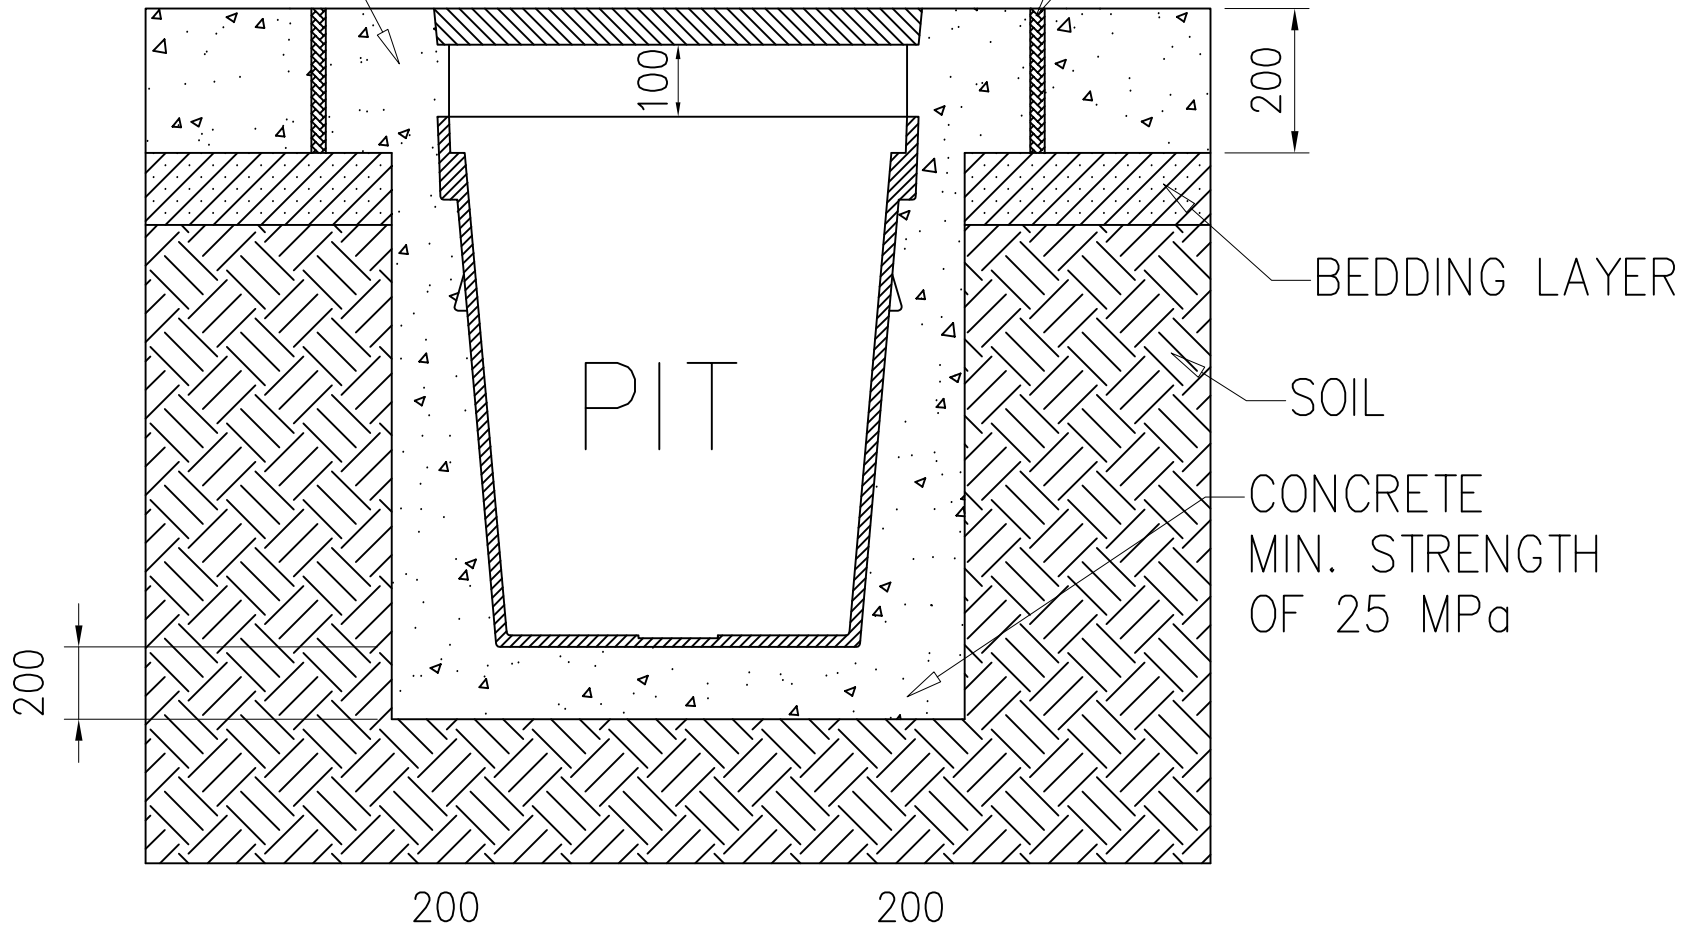

BEDDING LAYER

SOIL

CONCRETE
MIN. STRENGTH
OF 25 MPa




HYDRO CONSTRUCTION
PRODUCTS
43 AGOSTA DRIVE
LAVERTON NORTH VIC 3026
PH- (03) 9368 6888
FAX- (03) 9368 6800
www.hydrocp.com.au

This document must not be copied without our
written permission and the contents thereof must not
be imported to a third party nor be used for any
unauthorised purpose

HYDRO CONSTRUCTION PRODUCTS Copyright

PROJECT				SITE INSTALLATION SUMP PIT		REV.
DRAWING No.						
DATE: 8/10/14	DRAWING CHECK:	DWG SIZE /SCALE A4	QUOTE No.	PAGE		
DRAWN: BG	CLIENT APPROVED:	nts		1/1		

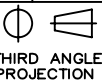

PAGE
1/1